


SAINT THOMAS PRESERVATION HALL  
TURN-AROUND ROOM  
MEETING ROOM

SCALE 1" = 5'-0"  
1 BLK = 6"

EXIT

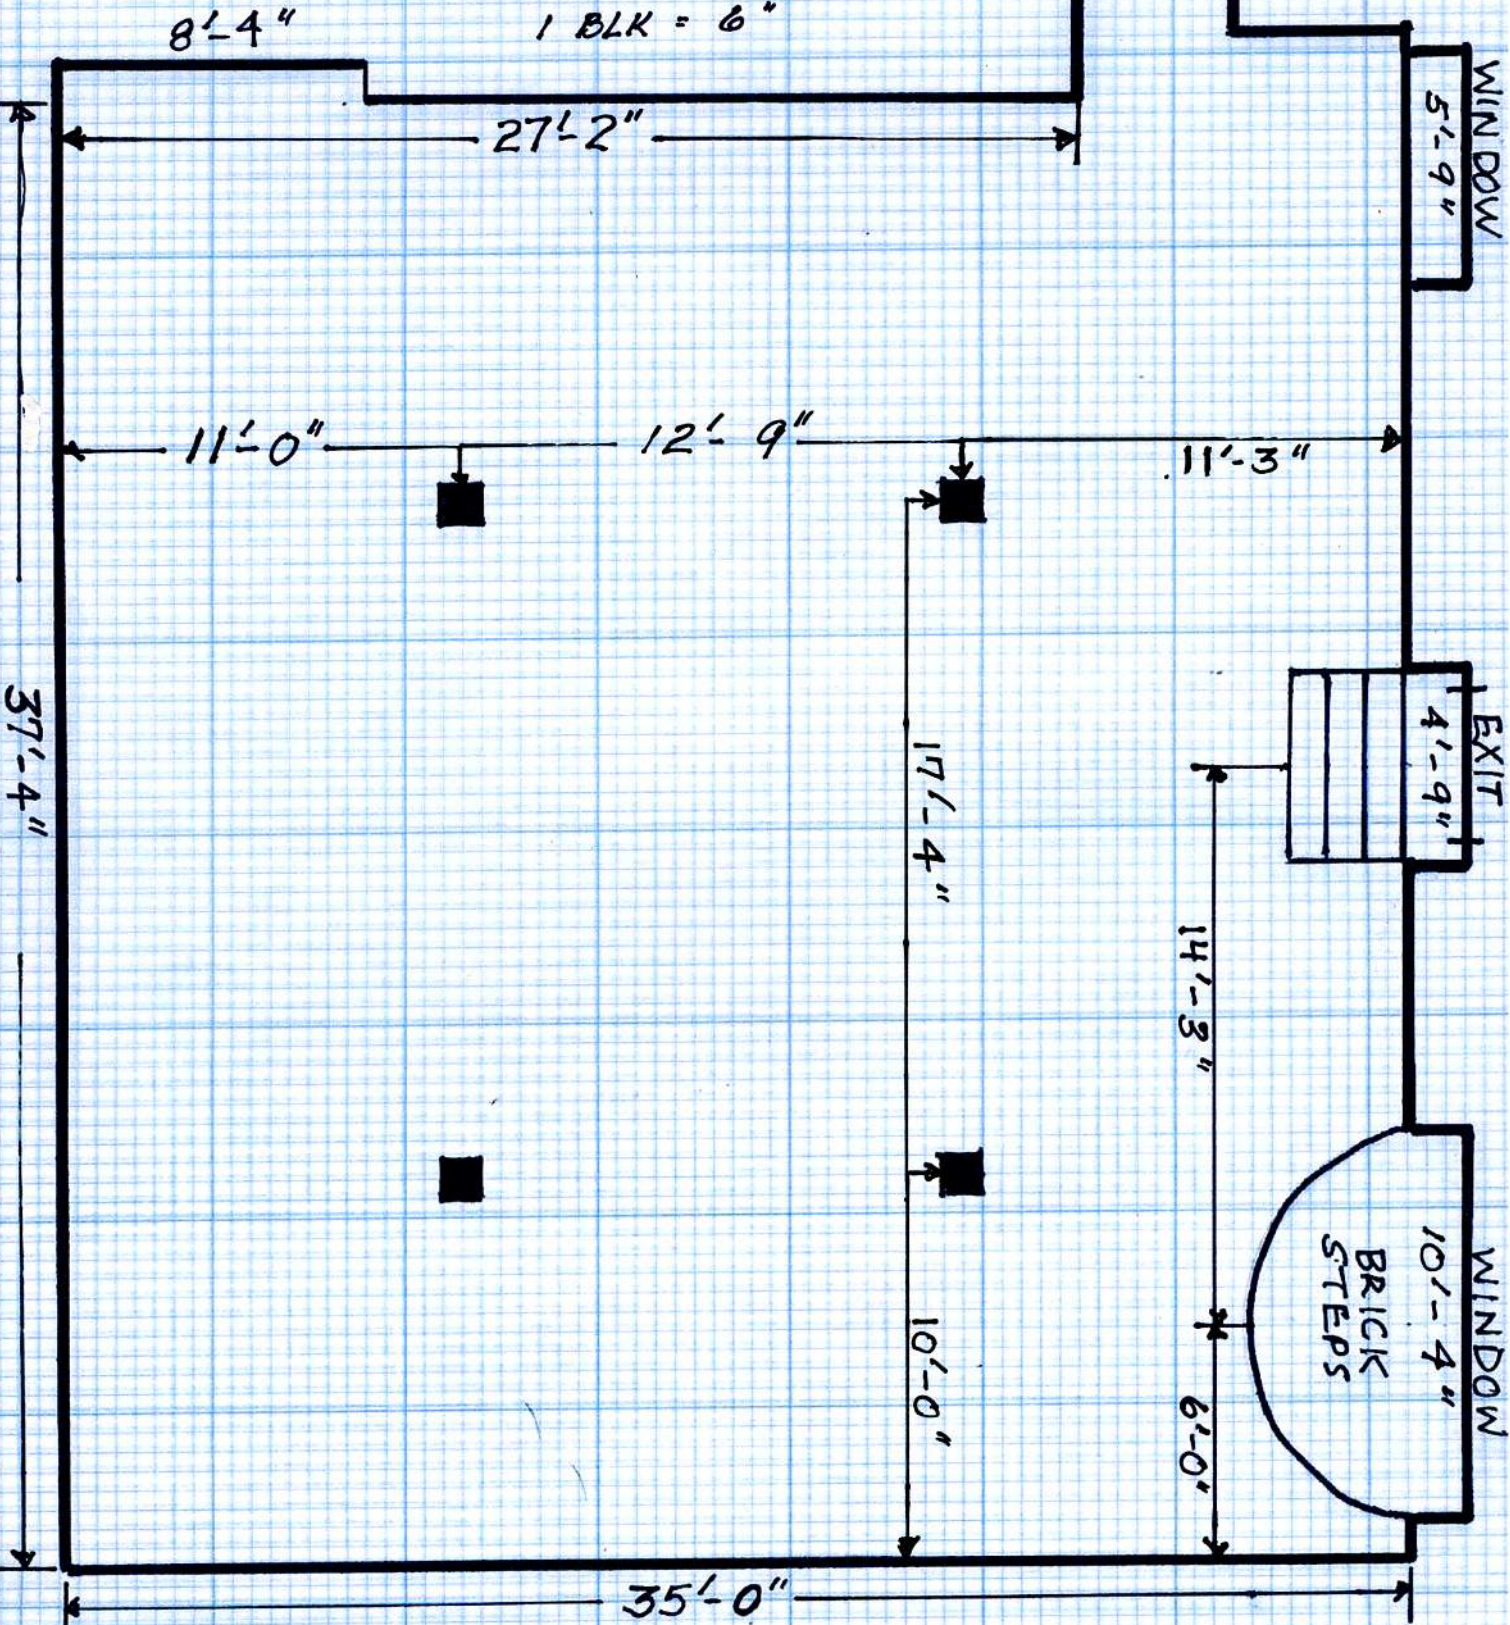

WINDOW  
5'-9"

11'-0"

12'-9"

11'-3"

37'-4"

17'-4"

EXIT  
4'-9"

14'-3"

WINDOW  
10'-4"  
BRICK  
STEPS

10'-0"

6'-0"

35'-0"